
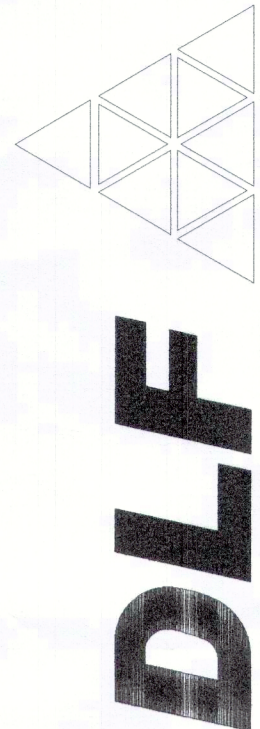


**NOTES**

- Dimensions are not to be scaled.
- The contractor shall verify all dimensions, details, specifications & site conditions before construction and report any error or discrepancy to the Campus Designer before construction.
- For construction purposes, the dimensions shall not be measured directly of the drawings. The drawings shall not be used for construction until they are issued for construction.
- These drawings are to be read in co-ordination with HVAC, Electrical, plumbing drawings & all relevant sections of specifications.
- All shop drawings should be provided to the Campus Designer for approval.

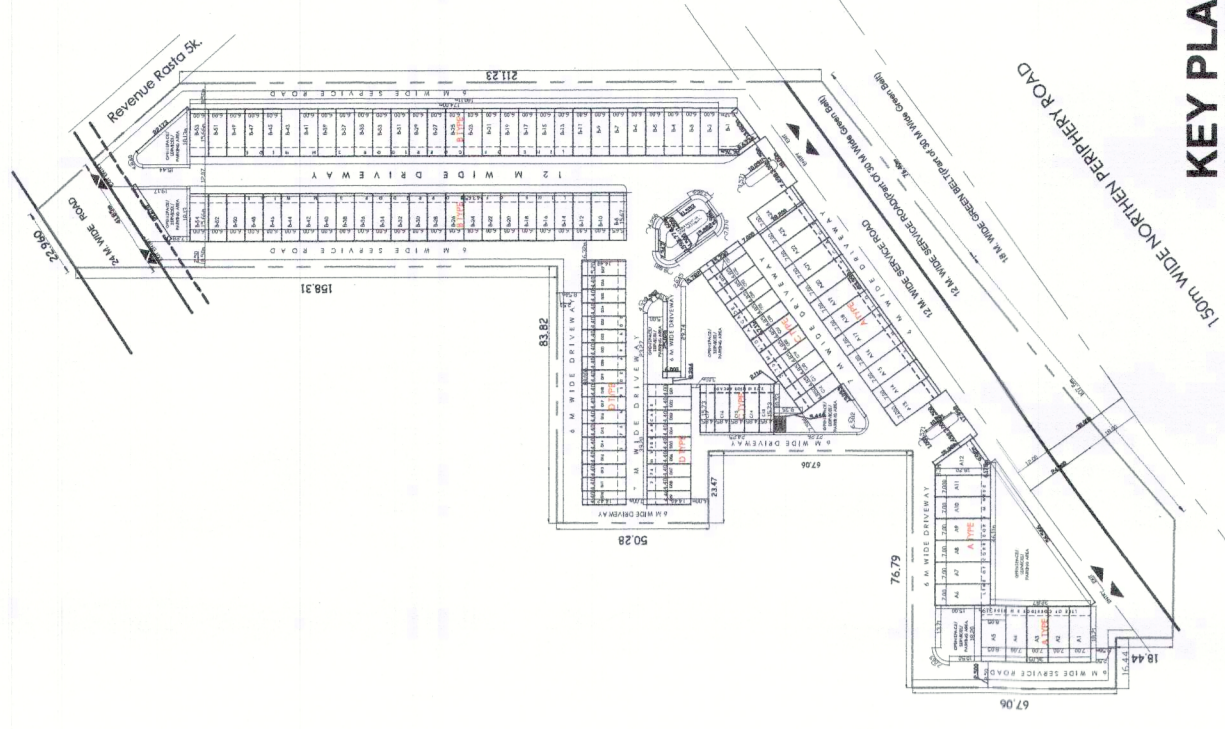

**DLF HOME DEVELOPERS LTD.**

PROJECT TITLE  
**SCO AT SECTOR 84, GURUGRAM**

DATE	REVISION	DESCRIPTION

ARCHITECT:  
**HITECH PVT. LTD.**  
A-15, Pampoh Enclave, G.K. 1  
New Delhi - 110048  
Phone : 011 - 26442050

STRUCTURE CONSULTANTS:  
**MEP CONSULTANTS:**

AUTHORIZED SIGNATORY:-  
*[Signature]*  
ARCHITECT'S SIGNATURE-

SHEET TITLE  
**SCO TYPE A - TYPICAL  
PLAN, AREA DIAGRAM, ELEVATIONS**

Document Release Type  
**SUBMISSION DRAWING**

Job No.

Scale  
**1:125 ON A1 SHEET**


Date  
**10 DEC, 2021**

Drawn by  
**SD**


Checked by  
**JSK**

DRAWING NUMBER  
**AR-84-TYPE A-REG**


Revision No.

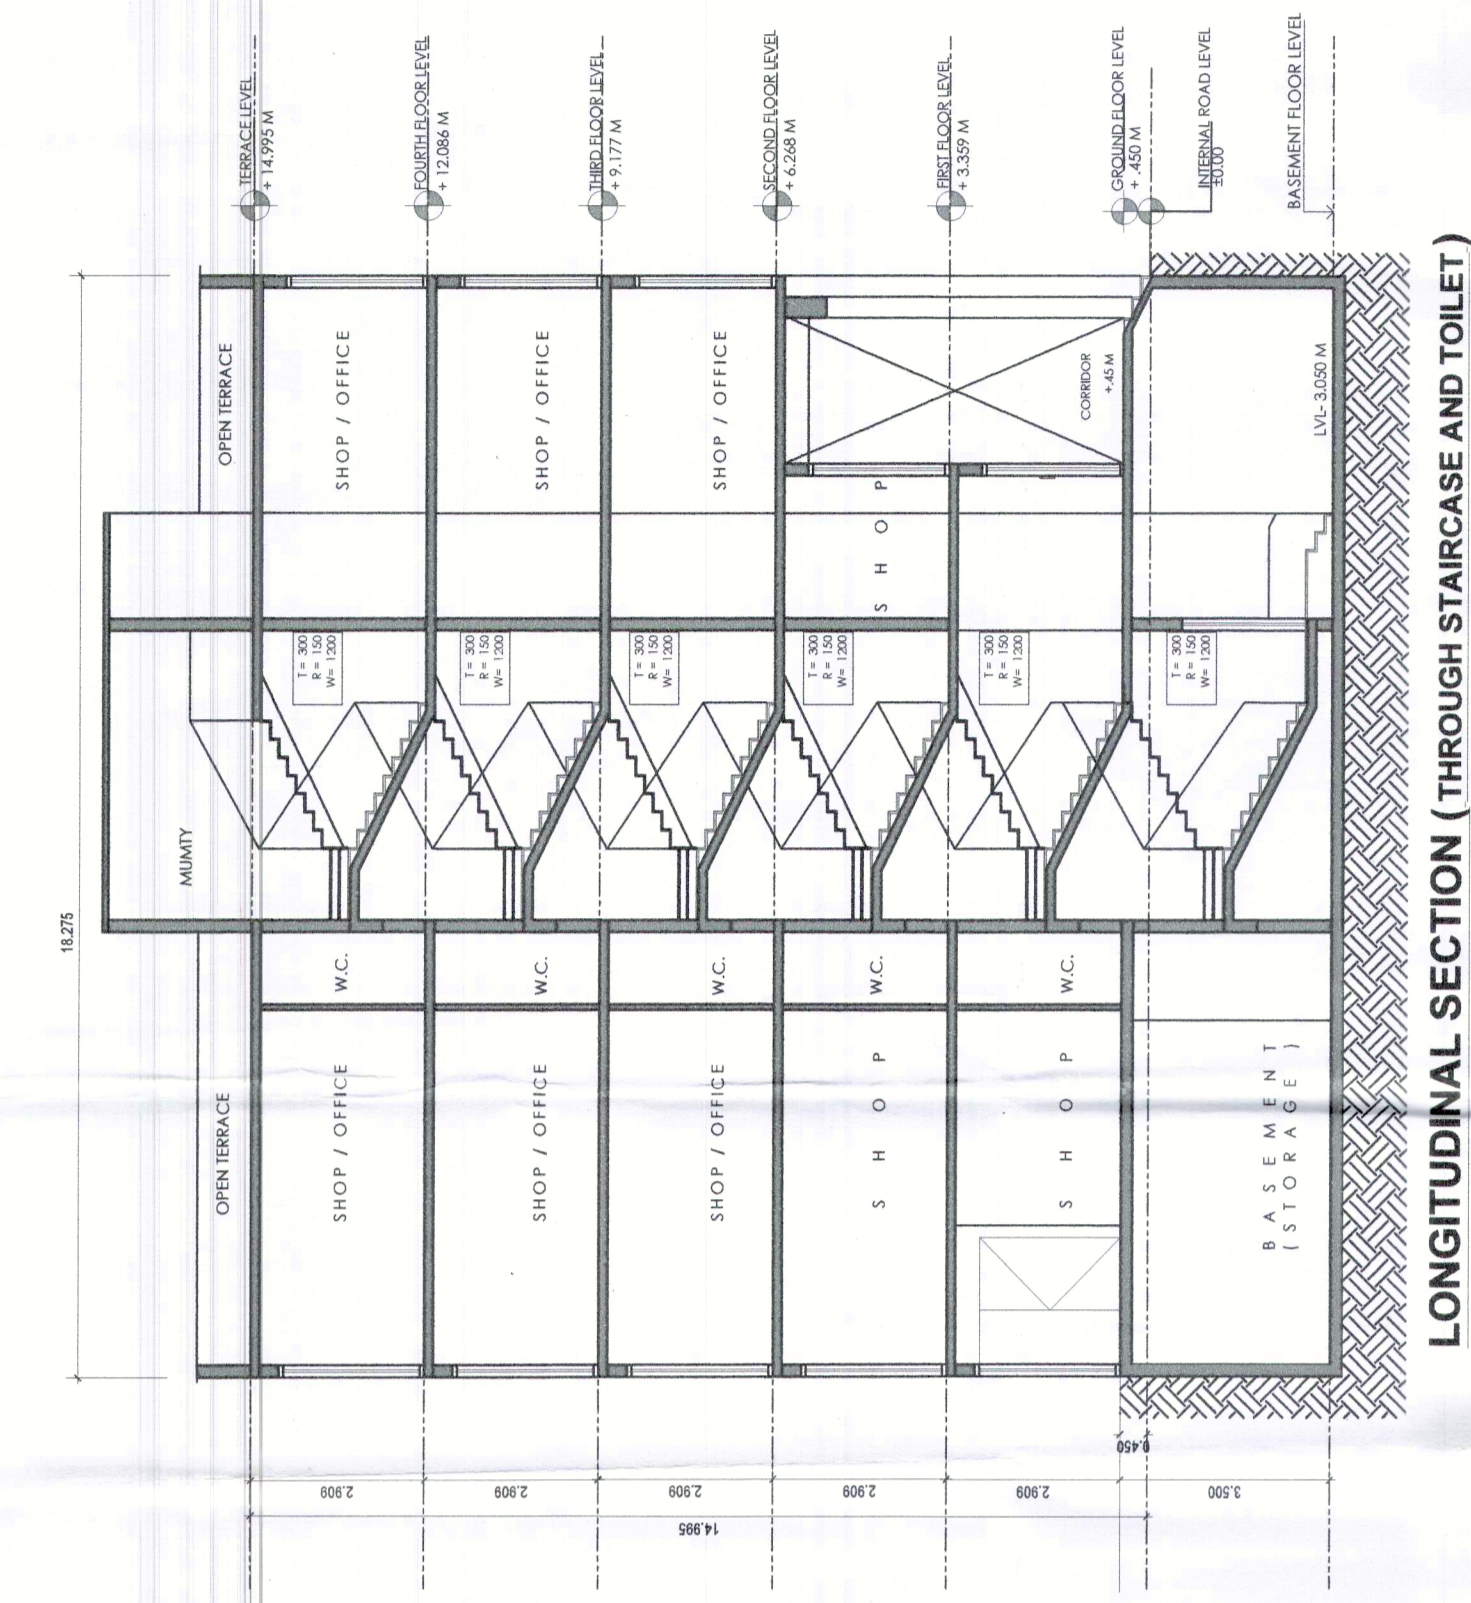


FLOOR	WIDTH (M)	DEPTH (M)	PLOT AREA (SQM)	DEDUCTION (LIFT, STAIRCASE, SHAFT) (SQM)	FAR AREA (SQM)	FAR AREA (SQ YRDS)
GROUND FLOOR	7.00	18.20	127.40		127.40	152.3704
FIRST FLOOR	7.00	15.10	105.70	16.64	89.06	106.51576
SECOND FLOOR	7.00	18.20	127.40	16.64	110.76	132.46896
THIRD FLOOR	7.00	18.20	127.40	16.64	110.76	132.46896
FOURTH FLOOR	7.00	18.20	127.40	16.64	110.76	132.46896
<b>FAR PER PLOT</b>					<b>548.74</b>	<b>656.29</b>
<b>TOTAL FAR OF SCO A TYPE - REGULAR PLOTS 18 NOS.)</b>					<b>9877.32</b>	<b>11813.27</b>

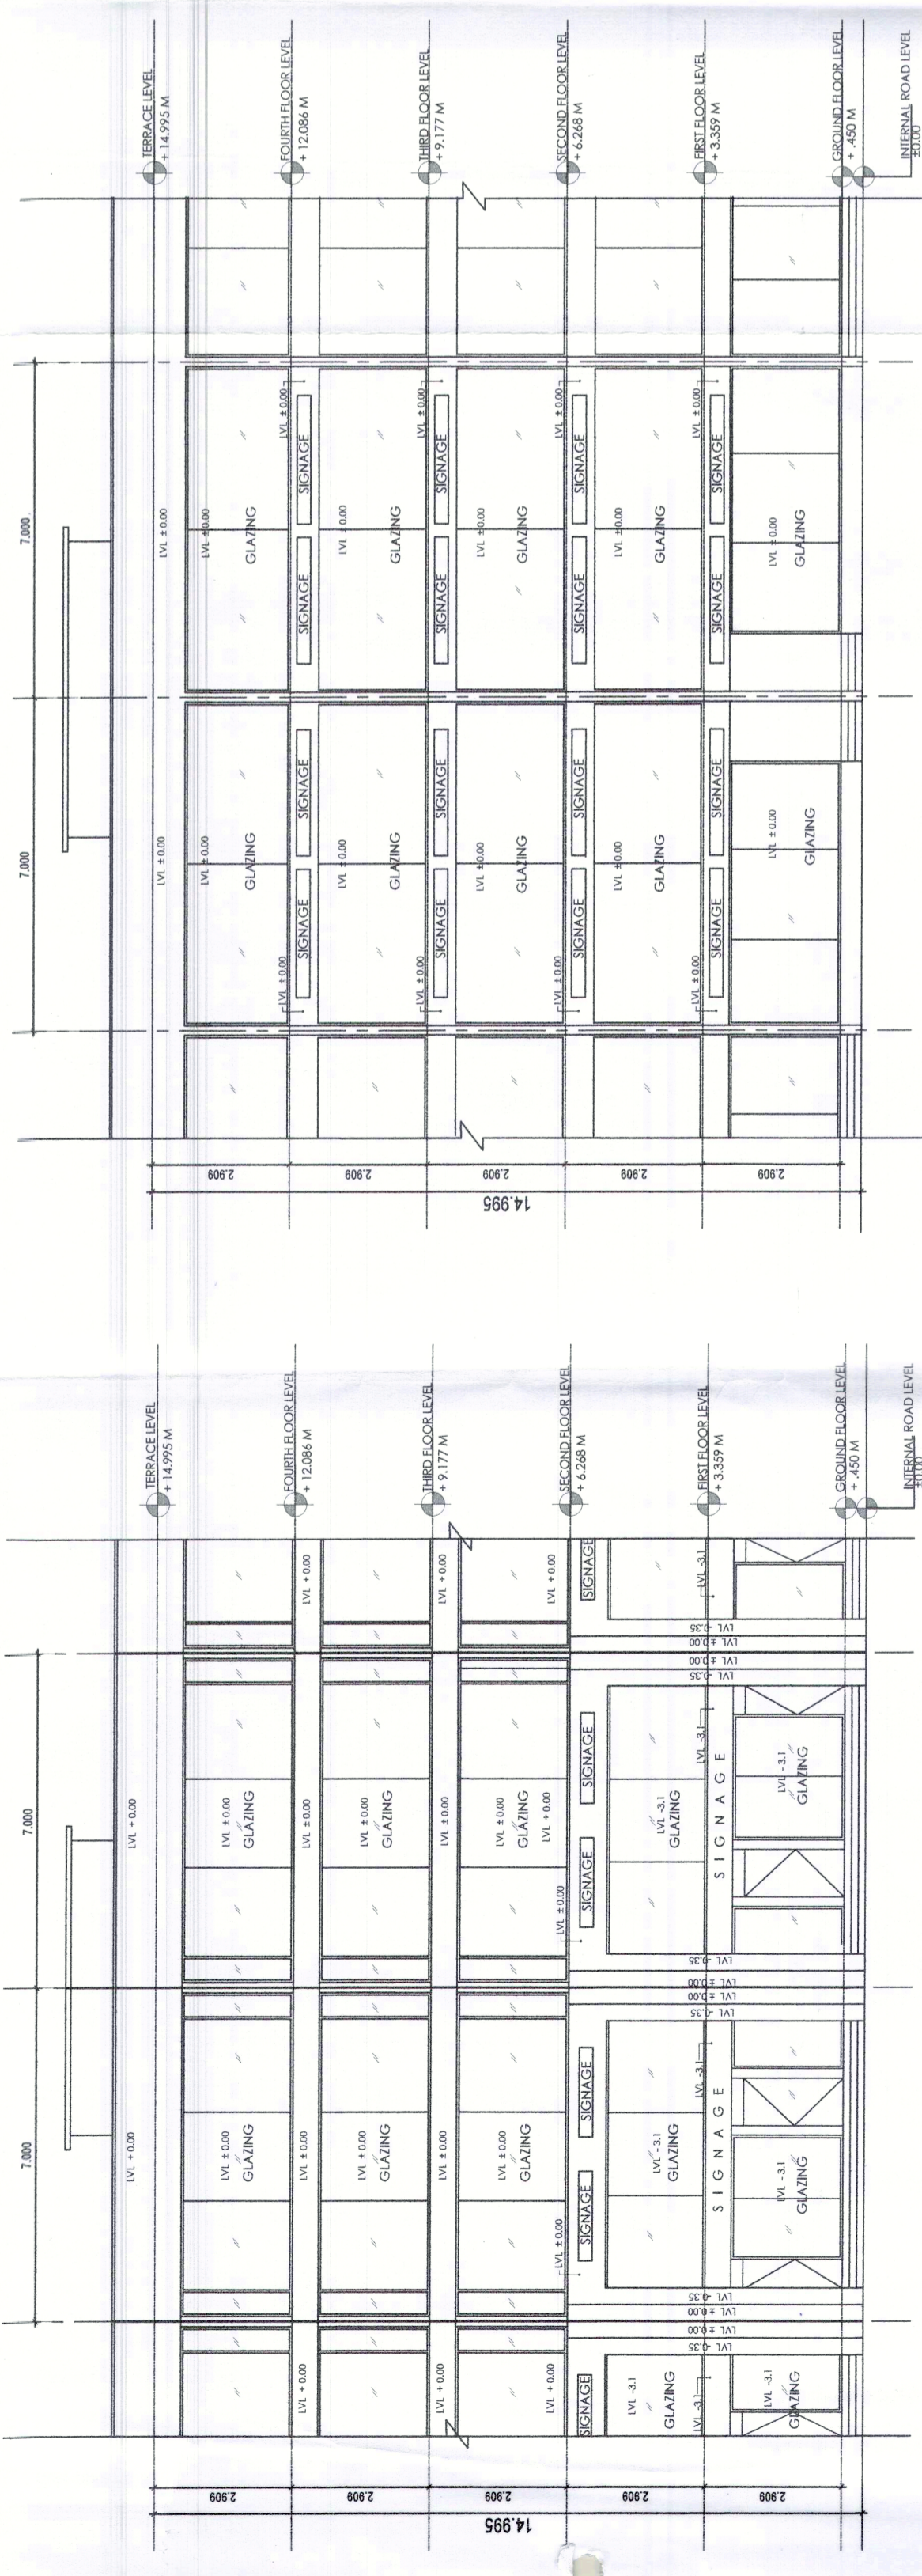


**FRONT ELEVATION**

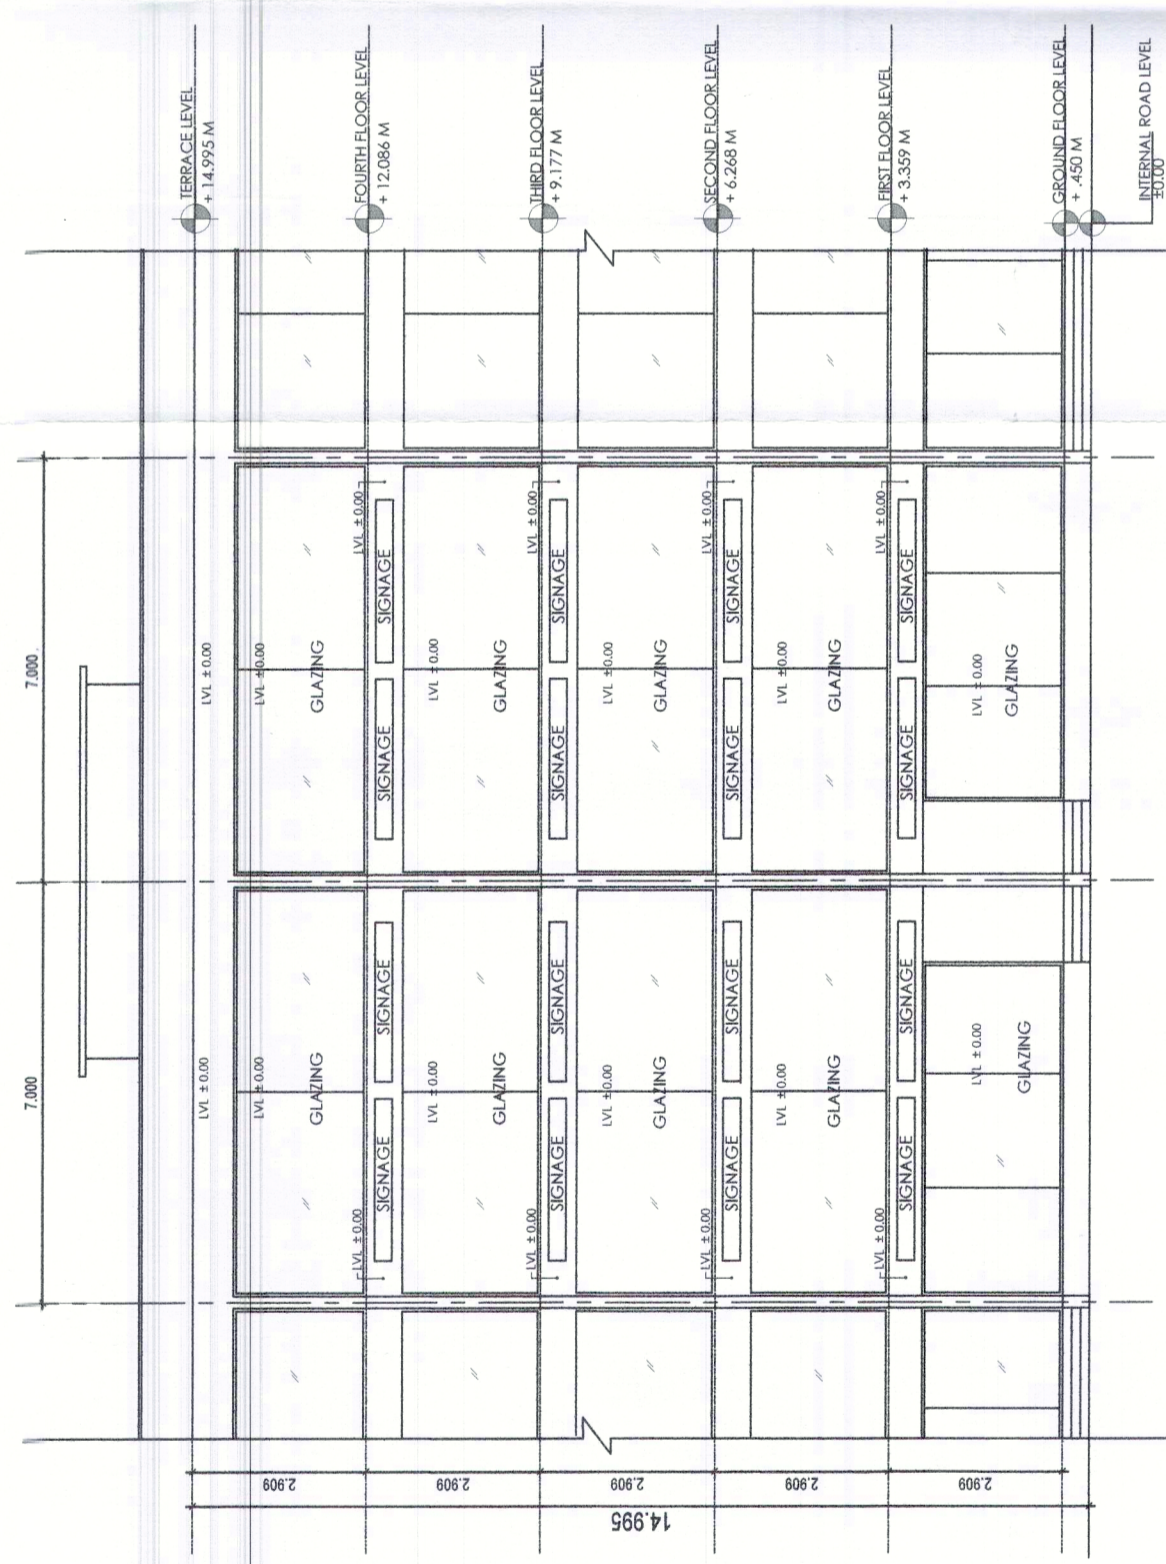


**REAR ELEVATION**

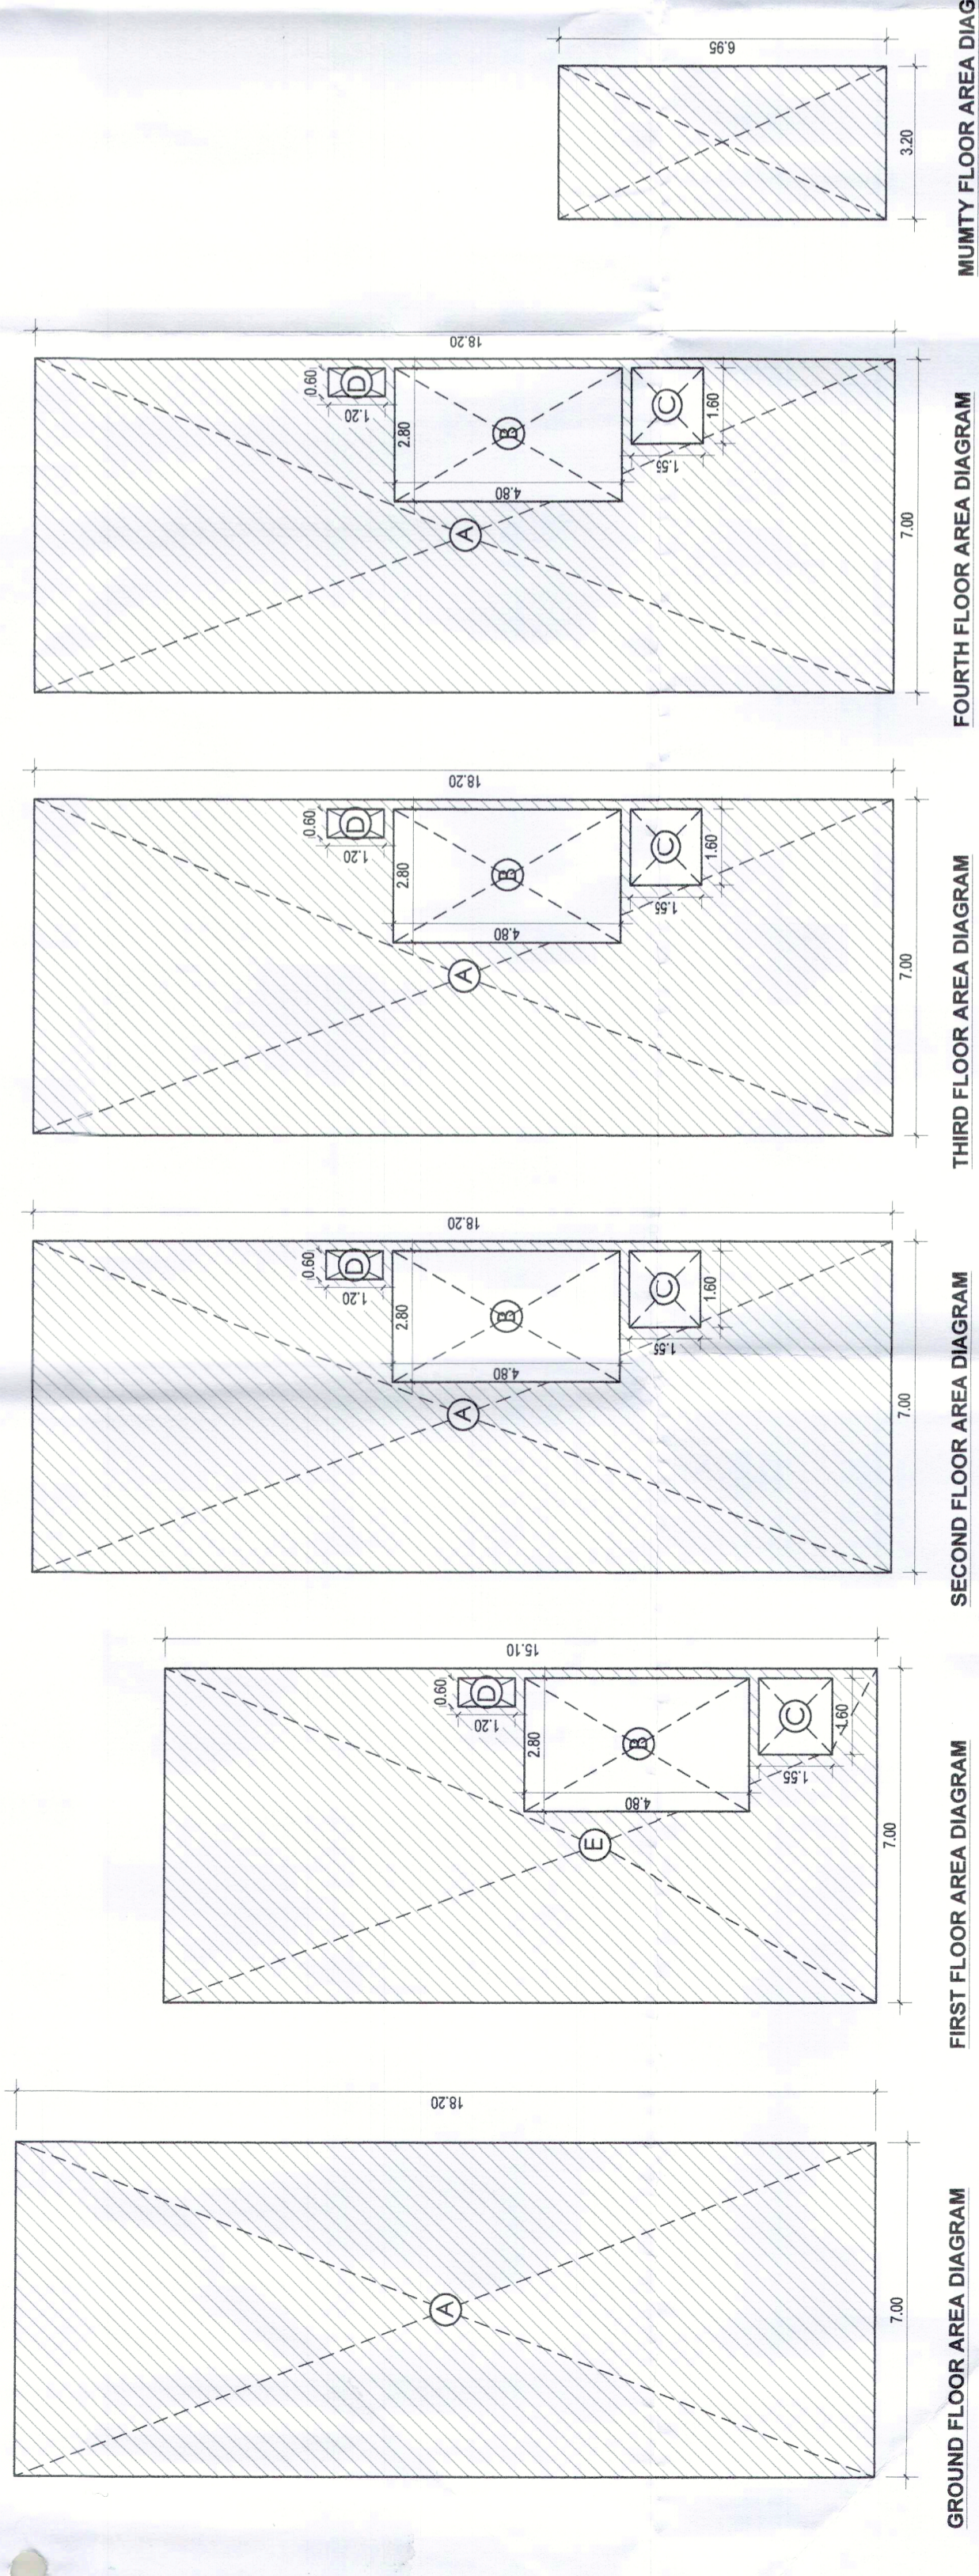


**GROUND FLOOR AREA DIAGRAM**

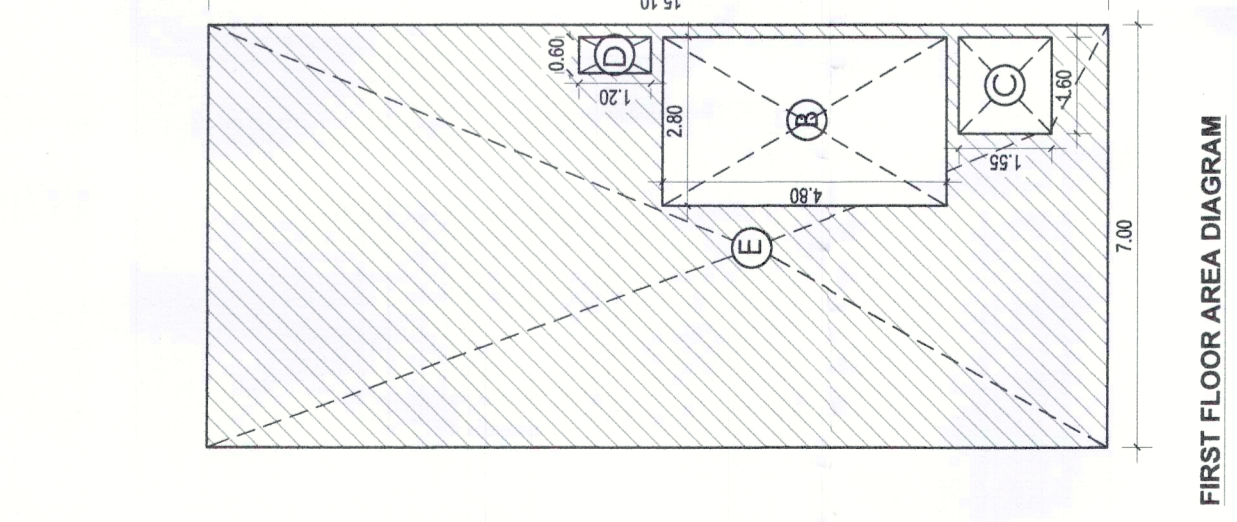


**FIRST FLOOR AREA DIAGRAM**

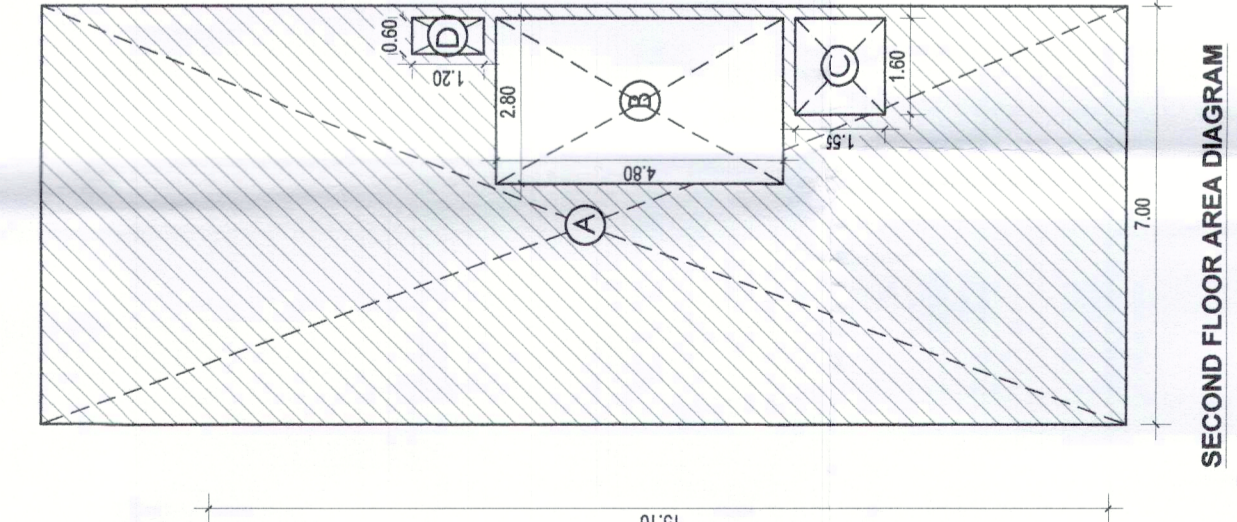


**SECOND FLOOR AREA DIAGRAM**

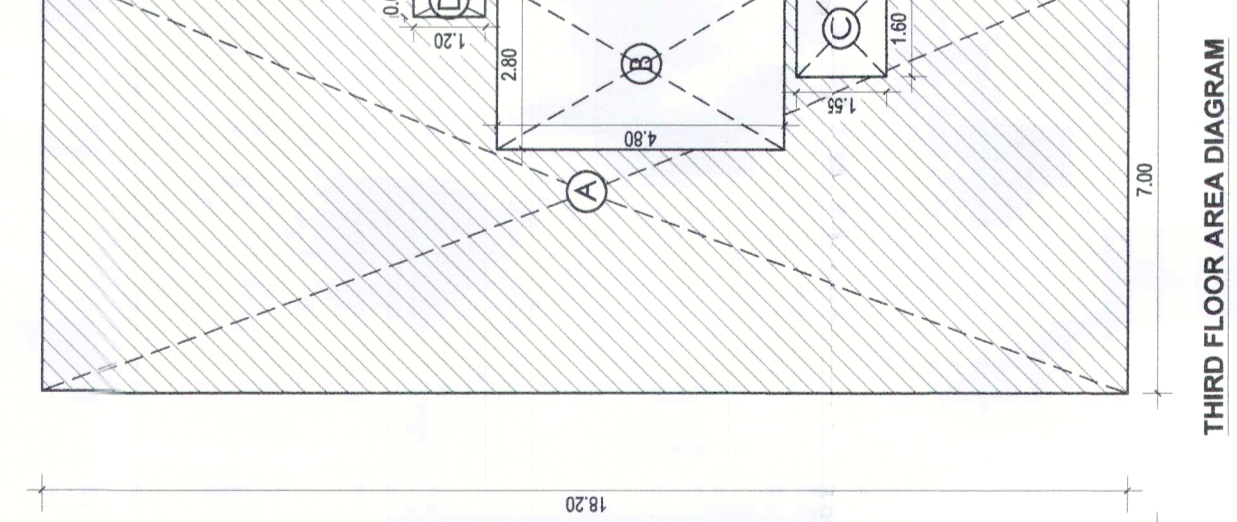


**THIRD FLOOR AREA DIAGRAM**

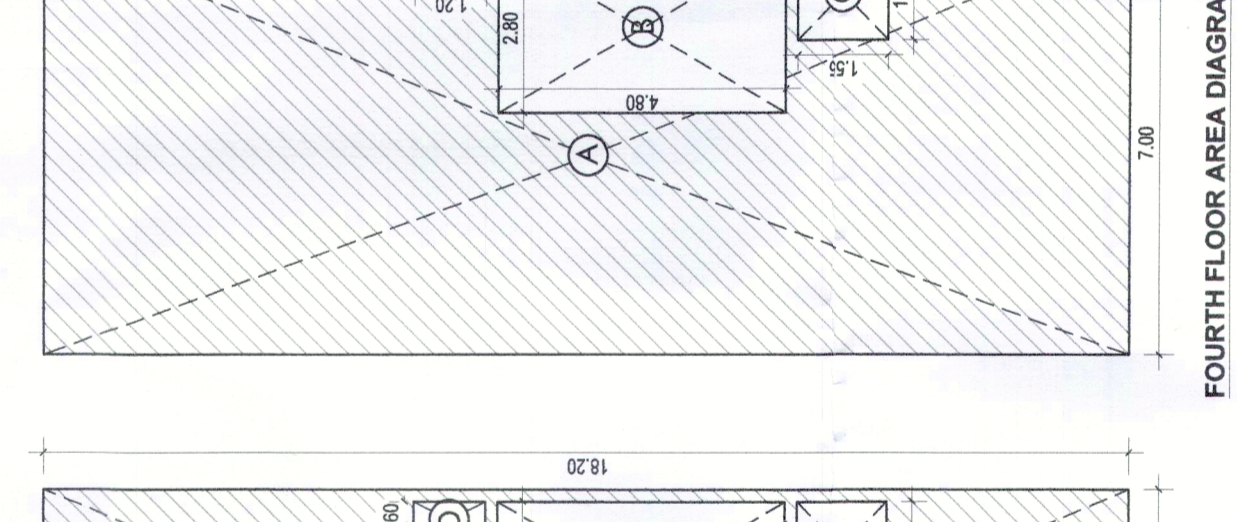

**FOURTH FLOOR AREA DIAGRAM**

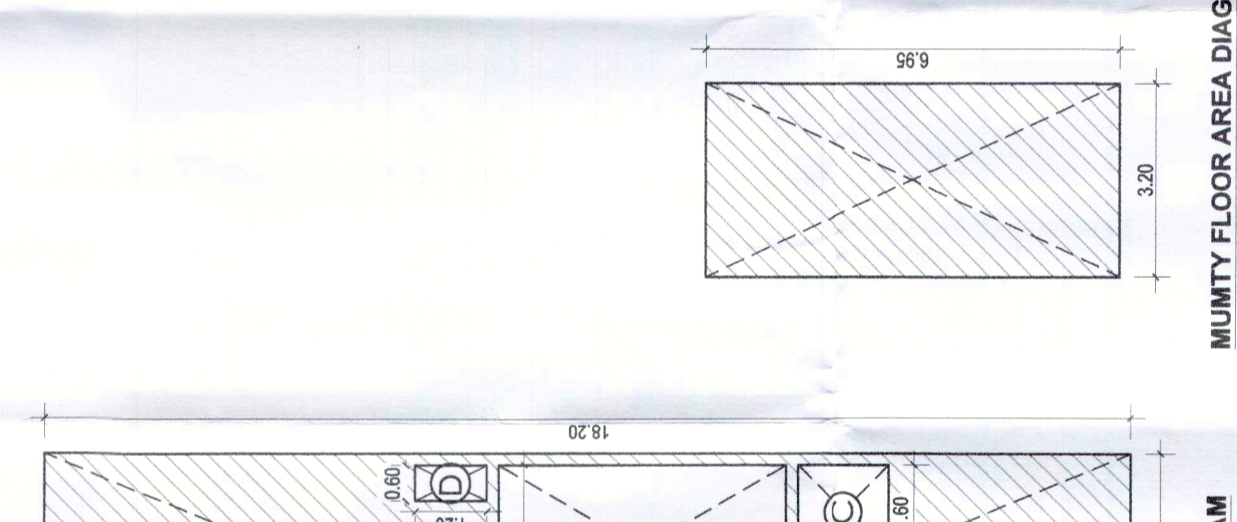

**MUMTY FLOOR AREA DIAGRAM**

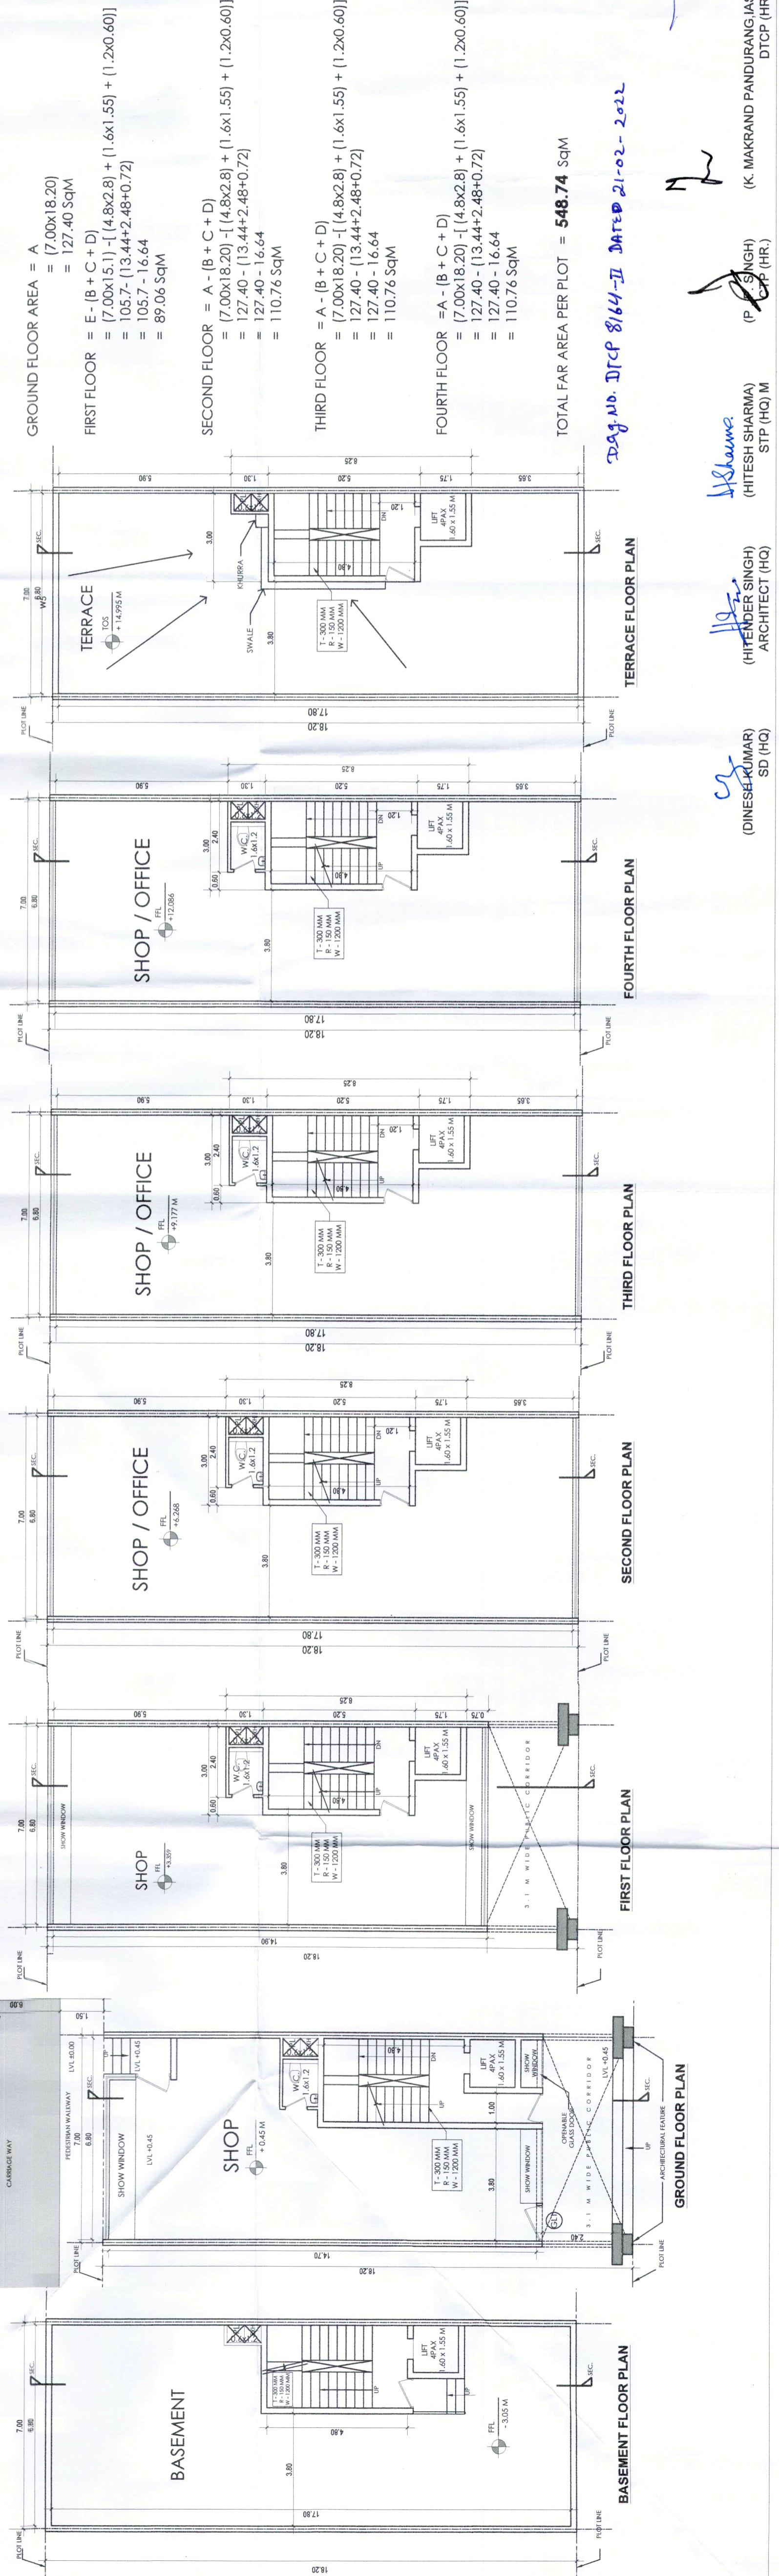

(K. MAKRAND PANDURANG) AS  
DTCP (HR.)

(HITESH SHARMA) ARCHITECT (HO)

(DINESH KUMAR) SD (HQ)