



NOTES


- Dimensions are not to be scaled.
- The contractor shall verify all dimensions, details, specifications & site conditions & shall report any error, omission and/or anomaly to the Campus Designer before commencement of work. The contractor shall not be measured directly from the drawings. The drawings shall not be used for construction until they are issued for construction.
- These drawings are to be read in co-ordination with HVAC, Electrical, plumbing drawings & all relevant sections of specifications.
- All shop drawings should be provided to the Campus Designer for approval.

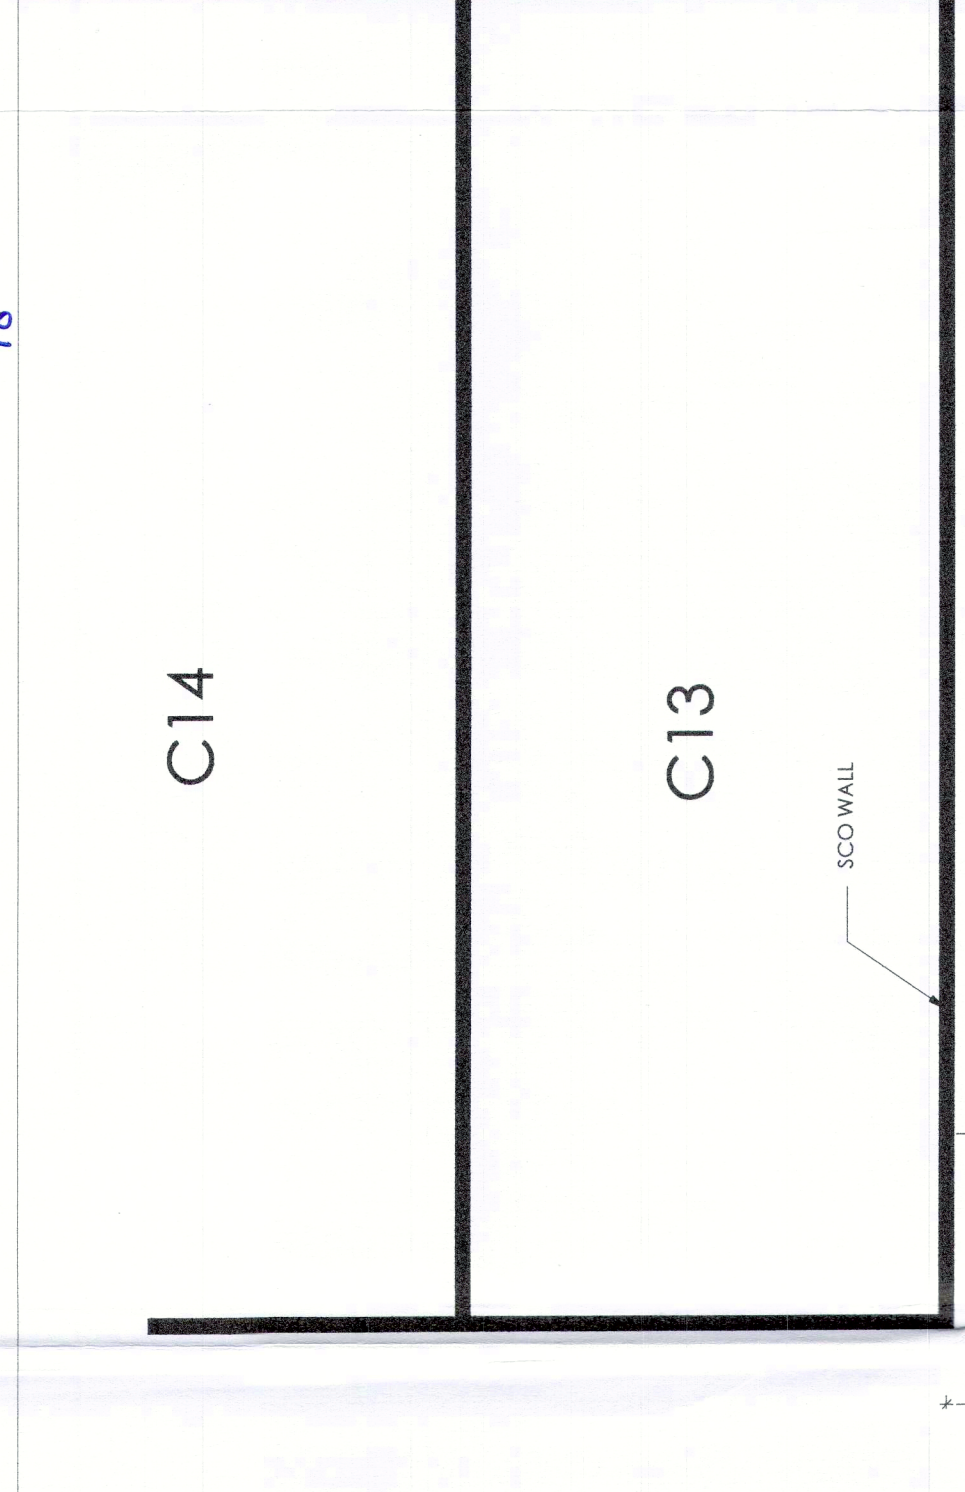

LAYOUT PLAN

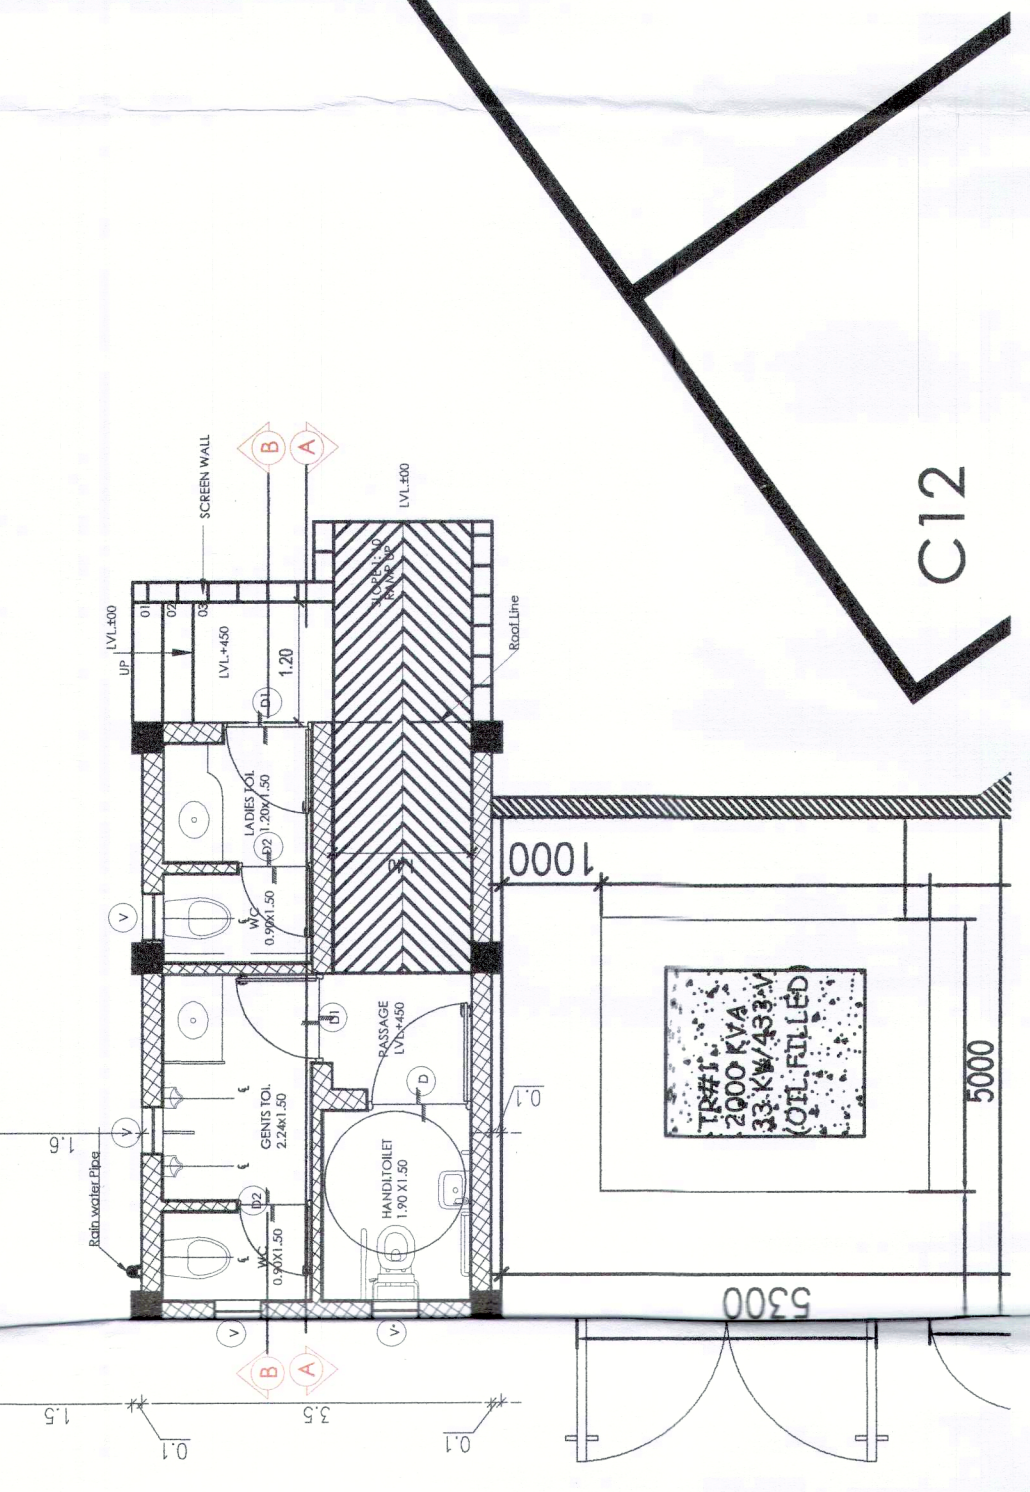


KEY PLAN

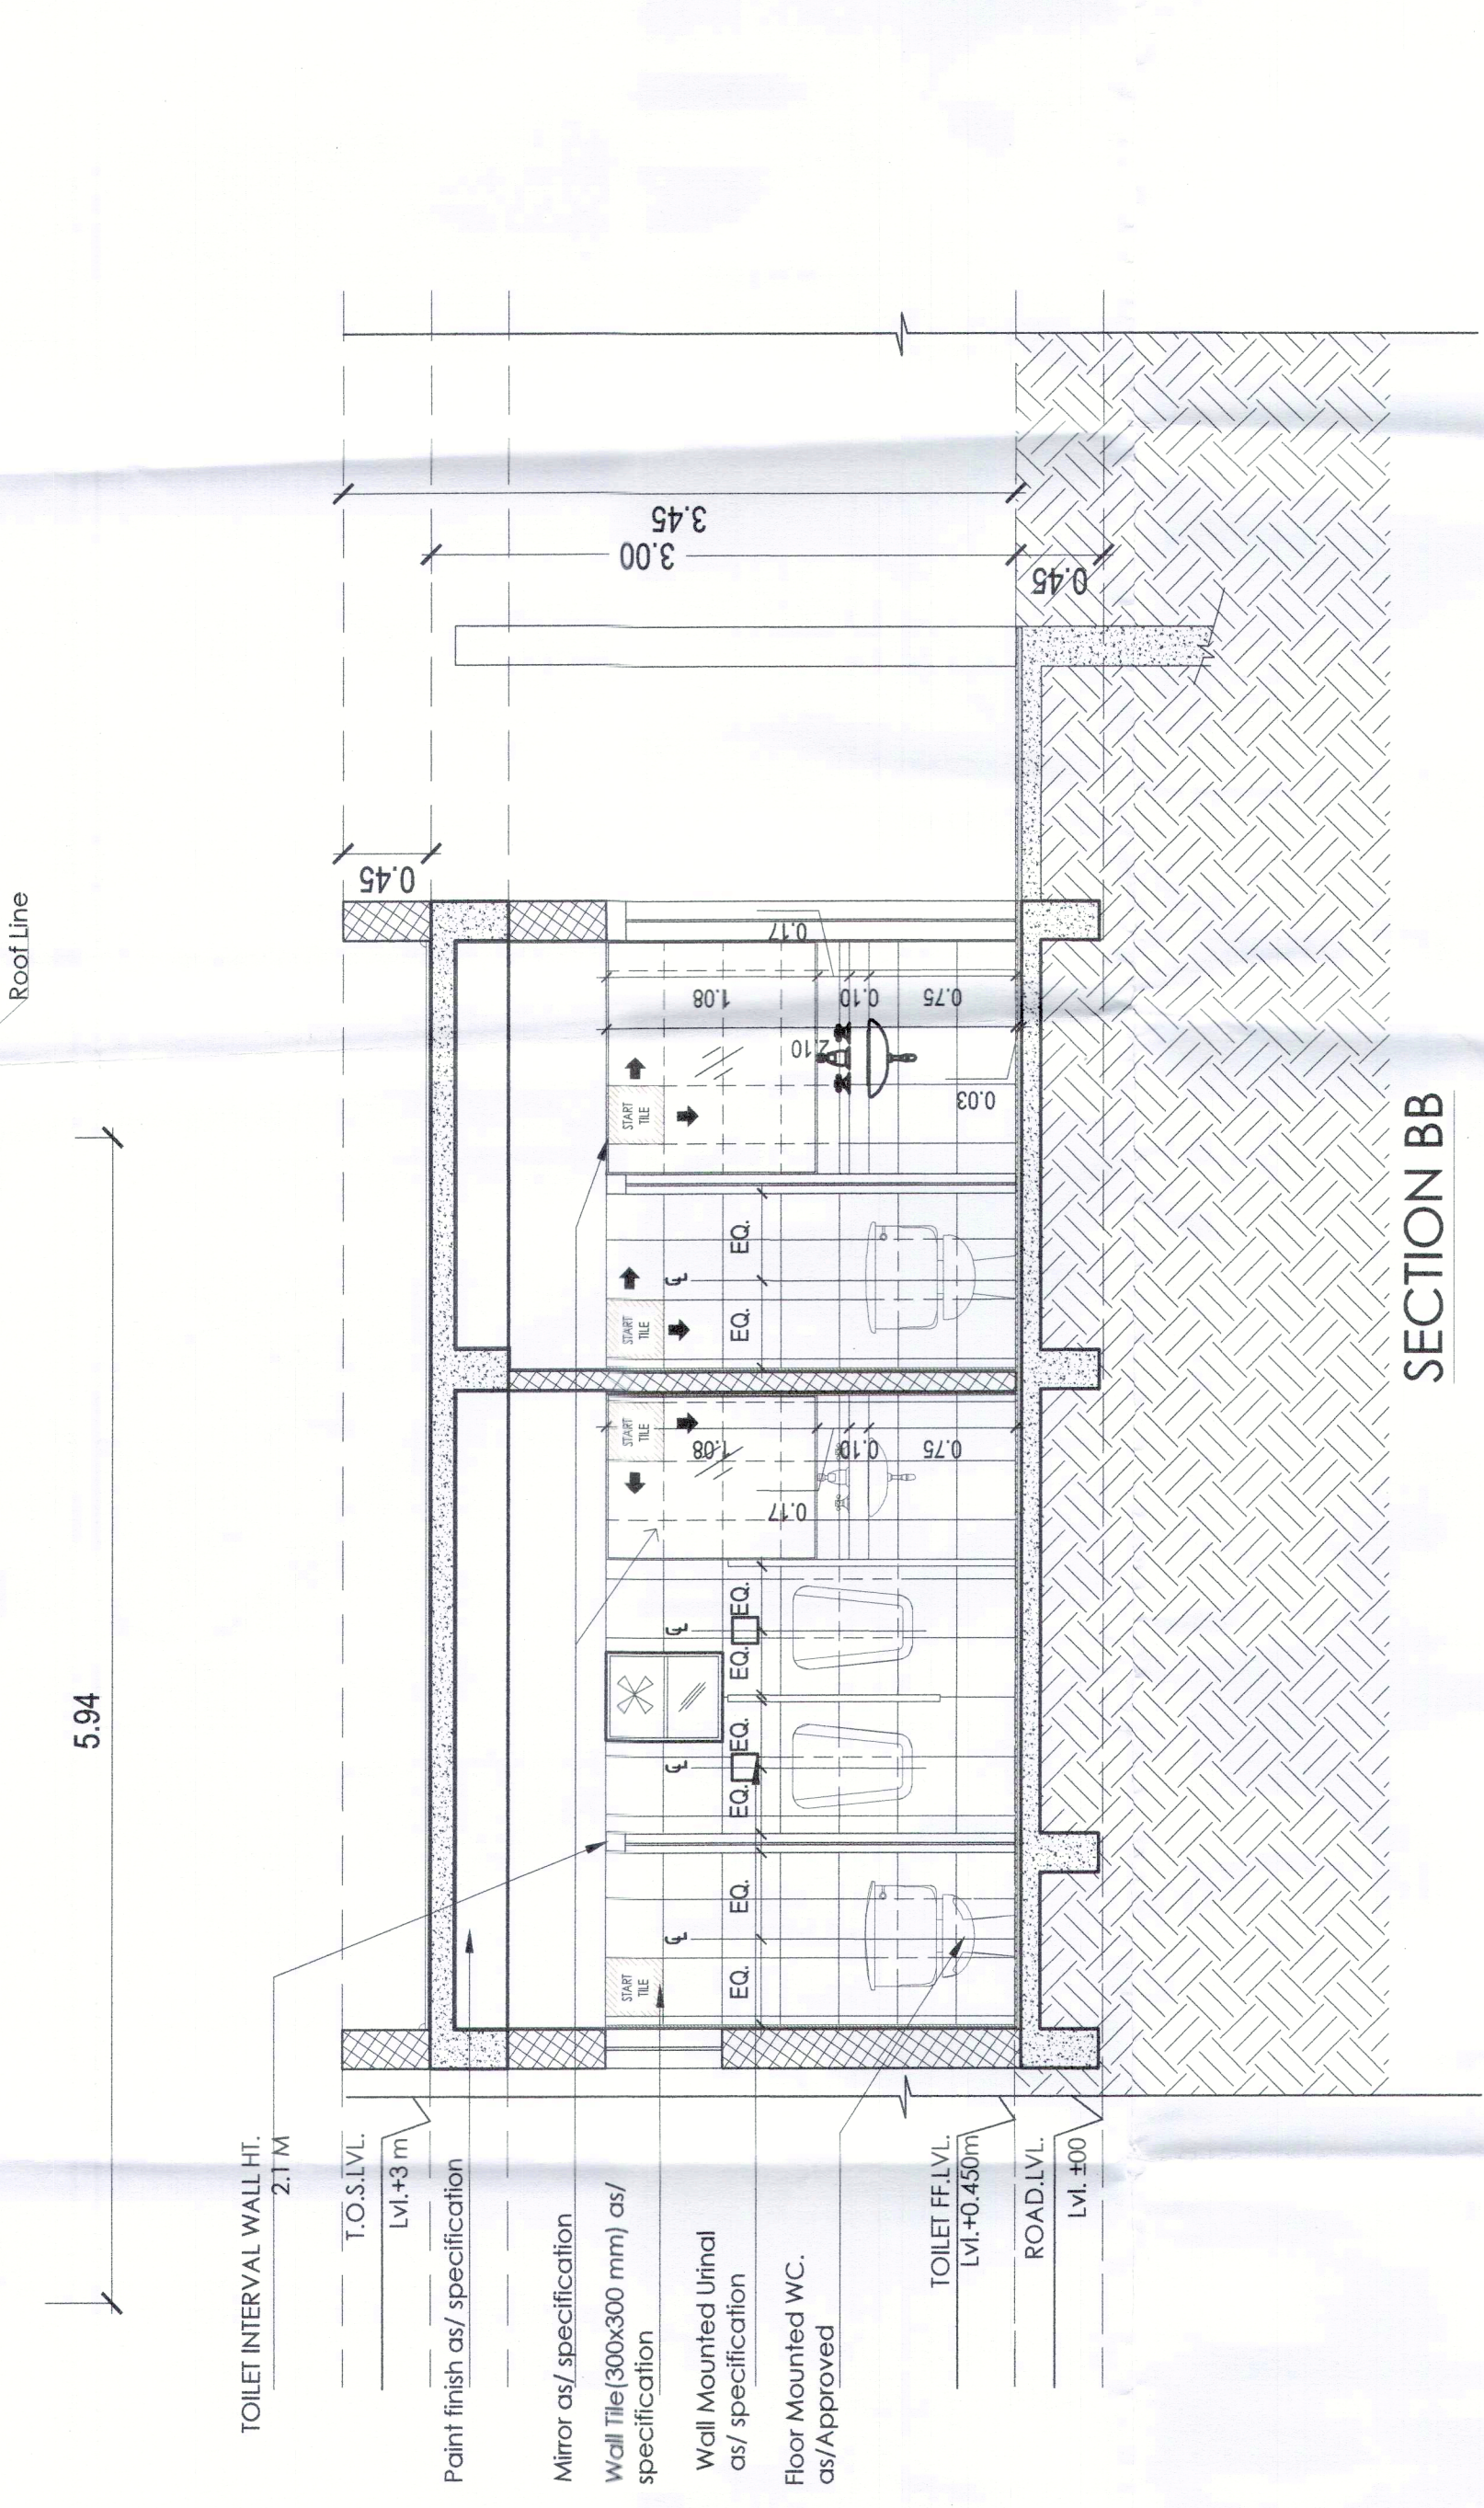

SECTION BB

- TOILET INTERVAL WALL HT. 2.1 M
- T.O.S. LVL. LVL+3 m
- Paint finish as/ specification
- Mirror as/ specification
- Wall Tile (300x300 mm) as/ specification
- Wall Mounted Urinal as/ specification
- Floor Mounted WC. as/Approved
- TOILET FF. LVL. LVL+0.450m
- ROAD LVL. LVL+0.00

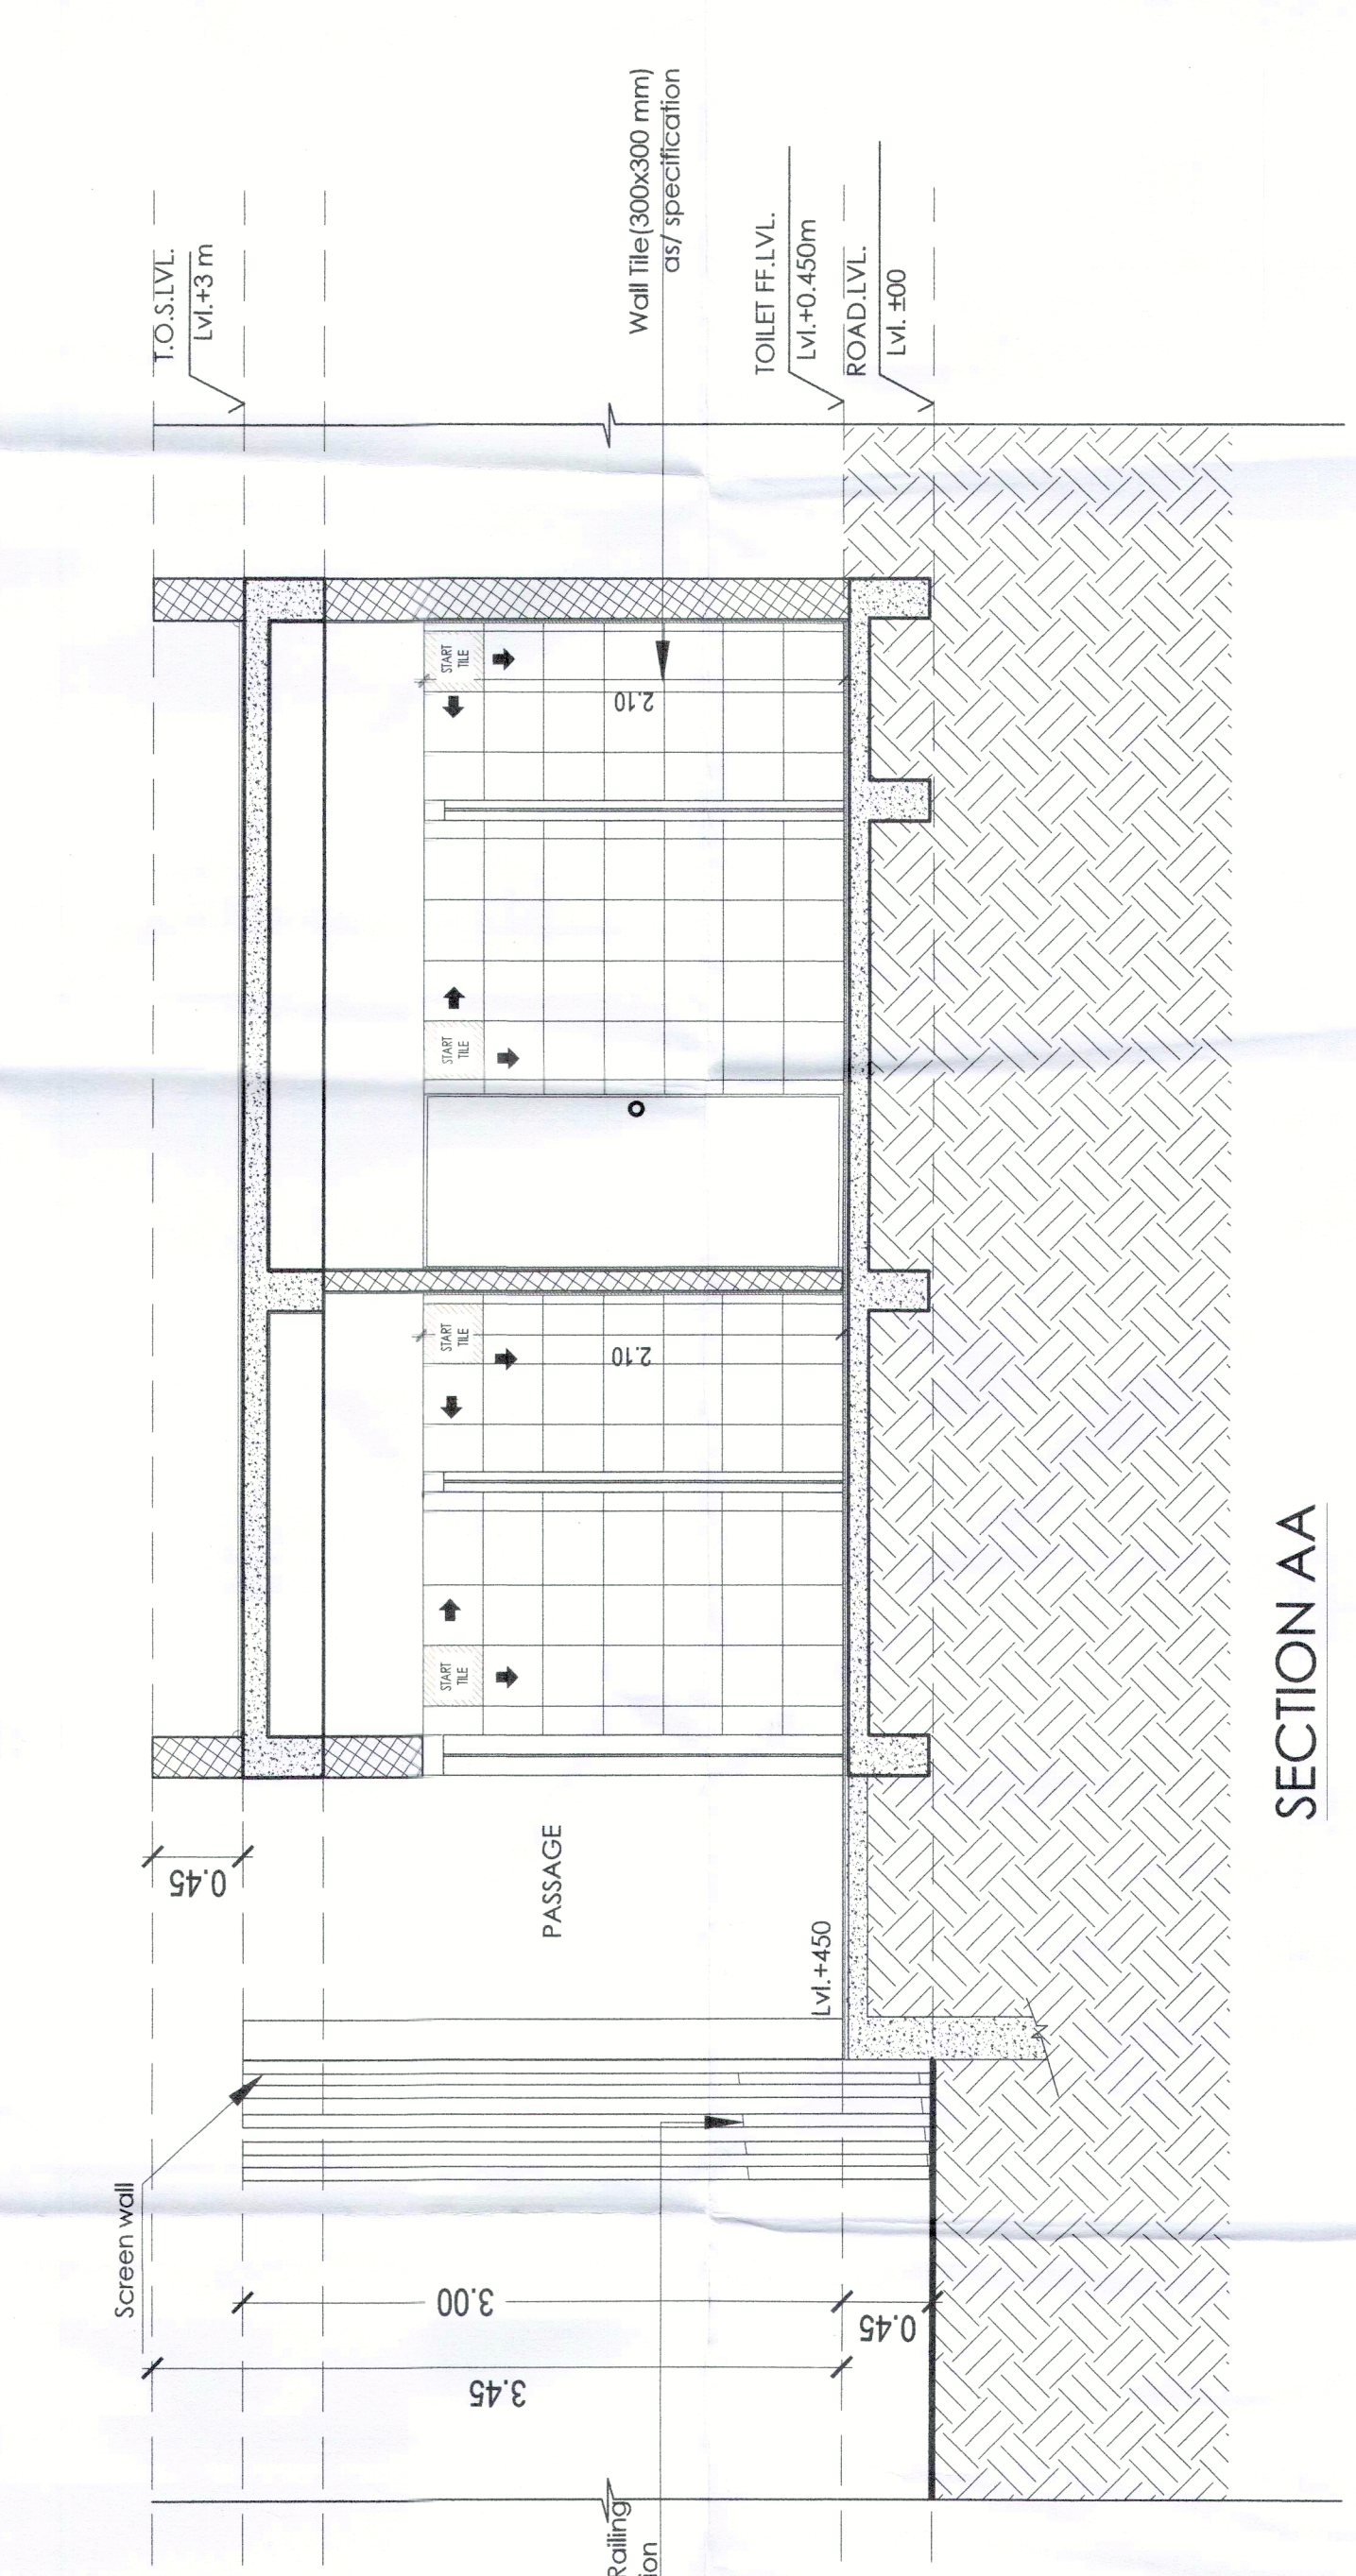

SECTION AA


CS
(DINESH KUMAR)
SD (HQ)

(HITESH SHARMA)
STP (HQ) M

(P. SINGH)
C/P (HR.)

(K. MAKRAND PANDURANG, IAS)
DTCP (HR.)

Daya DTCP: 8164-8DI DATED 21-02-2022

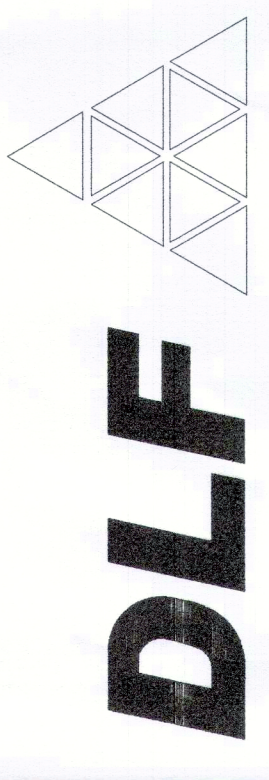

DLF HOME DEVELOPERS LTD.

PROJECT TITLE
SCO AT SECTOR 84, GURUGRAM

DATE	REVISION DESCRIPTION	ISSUES

ARCHITECT:
ARQUITECTS PVT. LTD.
A-15, Empress Enclave, G.A. 1
New Delhi 110048
Phone: 011-26442050

STRUCTURE CONSULTANTS:

MEP CONSULTANTS:

AUTHORIZED SIGNATORY:- ARCHITECT'S SIGNATURE:-
[Signature]

SHEET TITLE
PUBLIC TOILET BLOCK

Document Release Type

SUBMISSION DRAWING

Job No.

Scale
1:50 ON A2 SHEET

Date
04-JAN-2022

Drawn by
SD

Checked by
Jsk

DRAWING NUMBER
AR-84-PUB-TOI

Revision No.